



FASADRITNING skala 1:100



PLANRITNING skala 1:50

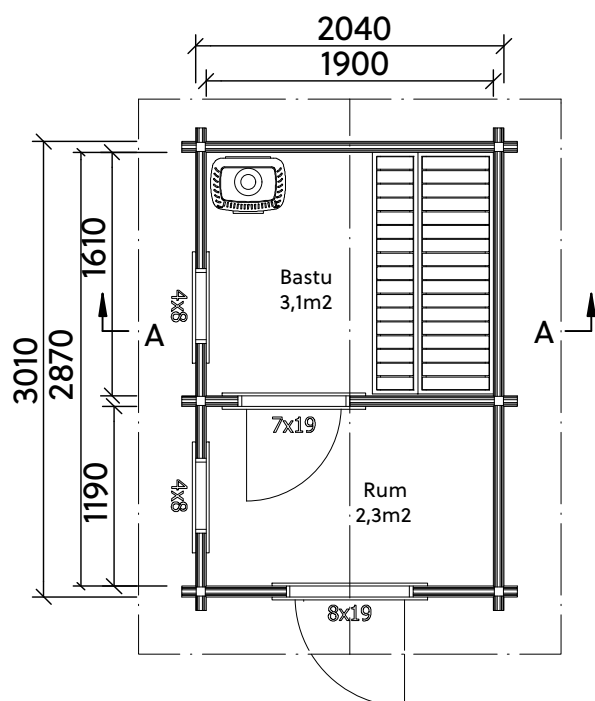

SECTION A-A 1: 50

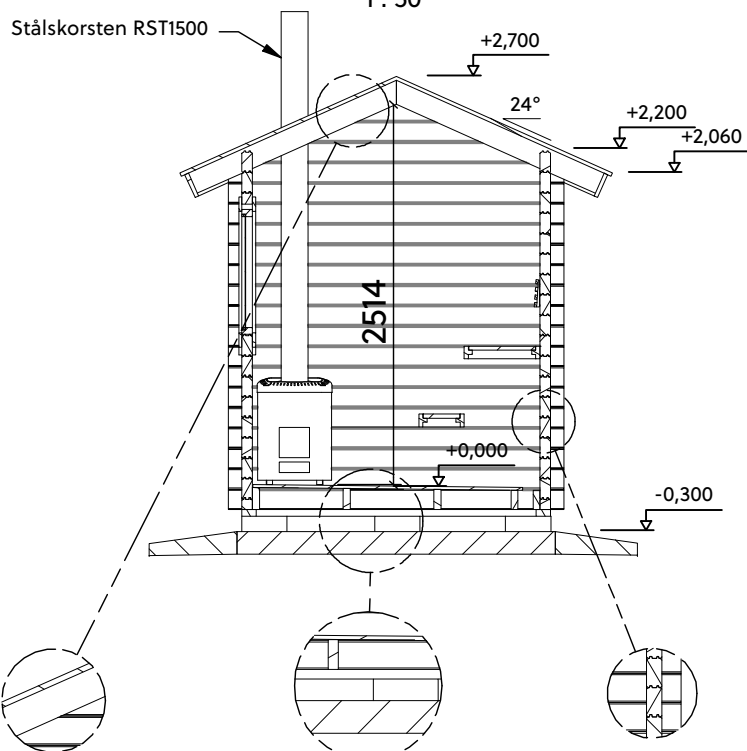

- takpapp
- råspont 23x95
- takåsar 45x145 cc750
- isolering 50 mm, finnfoam cellplast
- innertakpanel 15x95

- golvbräda 21x95
- isolering 50 mm, finnfoam cellplast
- golvvåsar 45x145 cc600

- knuttimmer 70x145, furu

Total primär bruttoarea 6.1 m²
Volym 15.9 m³