


FASADRITNING skala 1:100




PLANRITNING skala 1:50

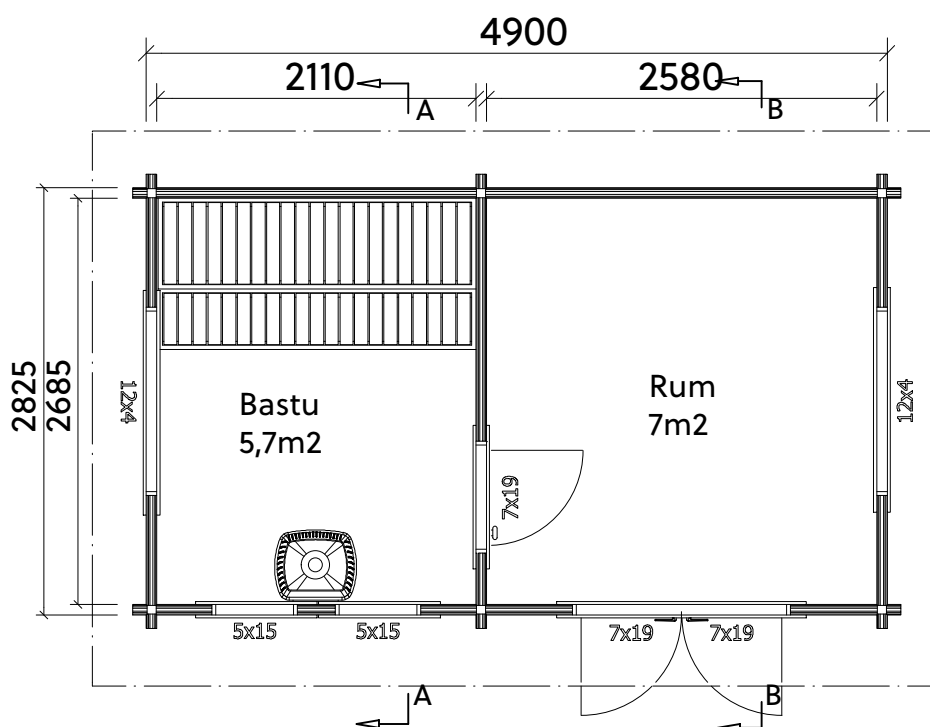


SECTION A-A

1/50

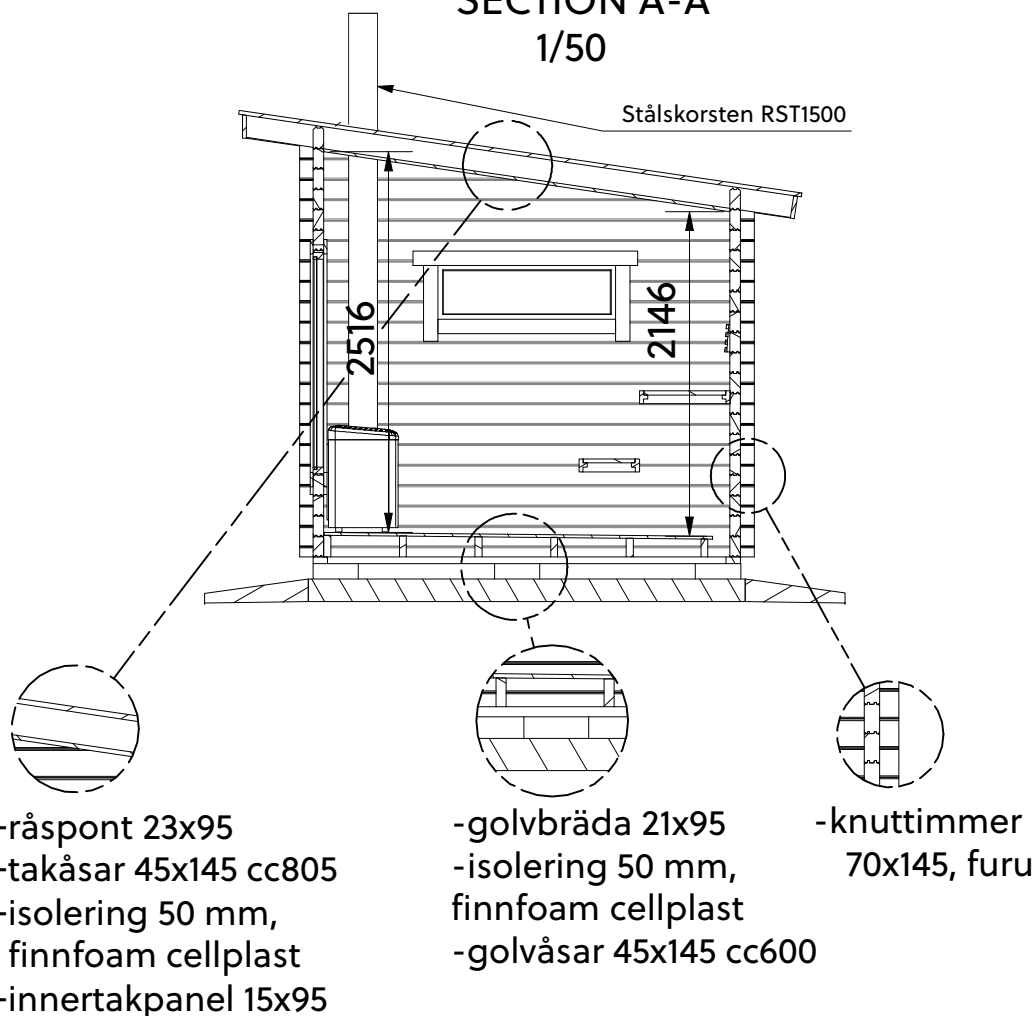

SECTION B-B

1/50

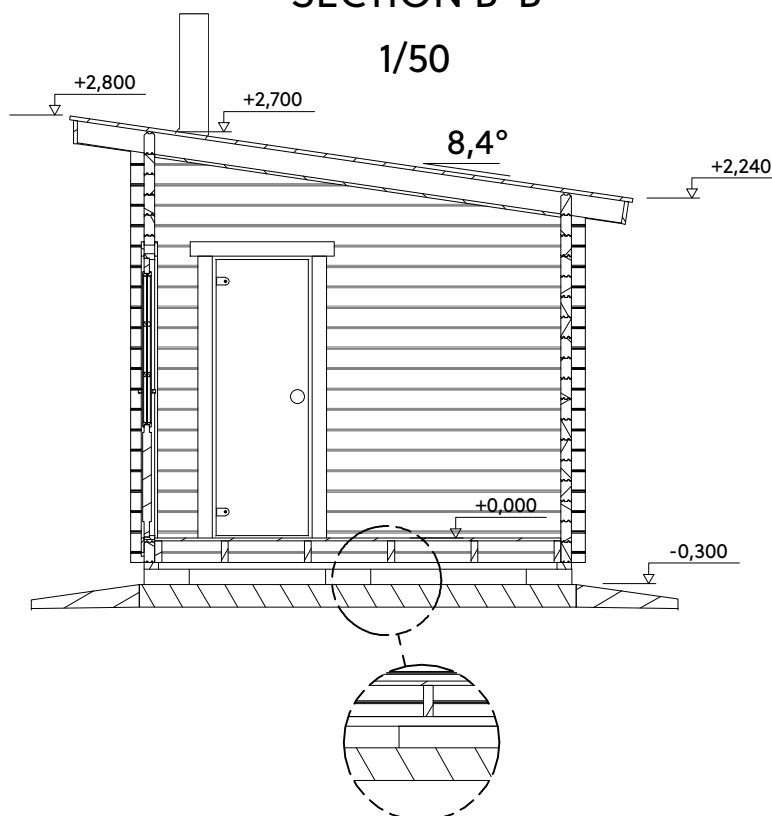

- golvräda 21x95
- isolering 50 mm, finnfoam cellplast
- golvåsar 45x145 cc600

Total primär bruttoarea	13.8 m ²
Volym	36.4 m ³