

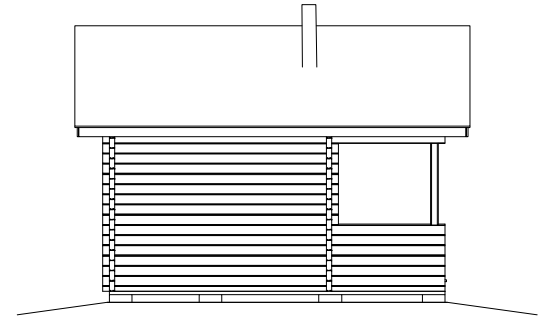
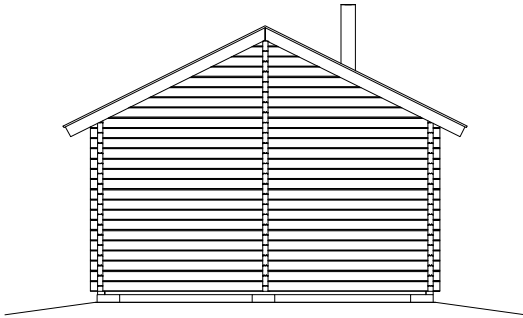


FASADRITNING SKALA 1:100

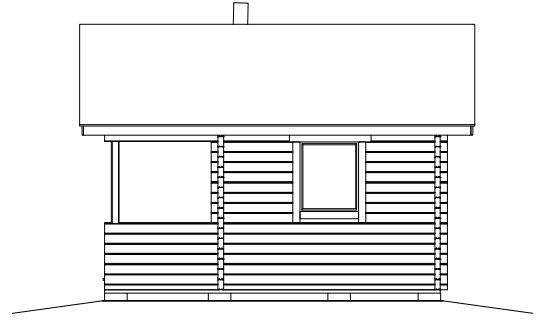


PLANRITNING SKALA 1:50

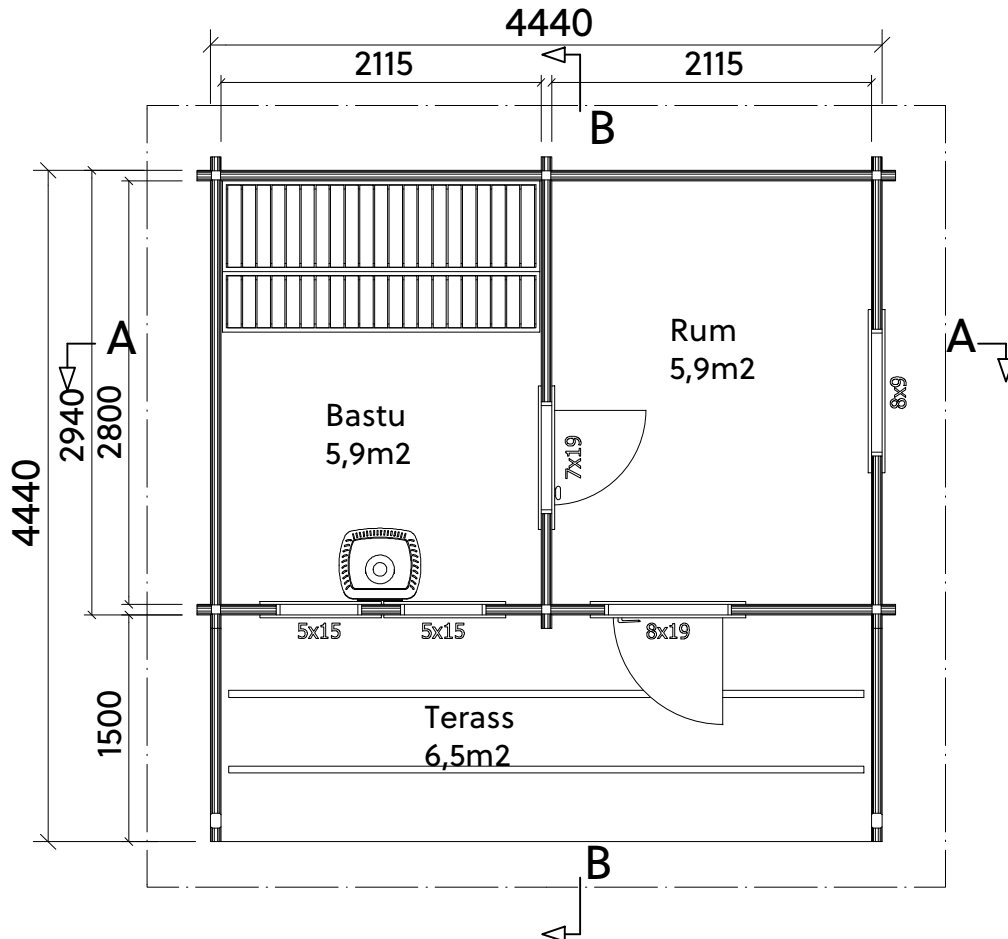

SECTION A-A

1:50

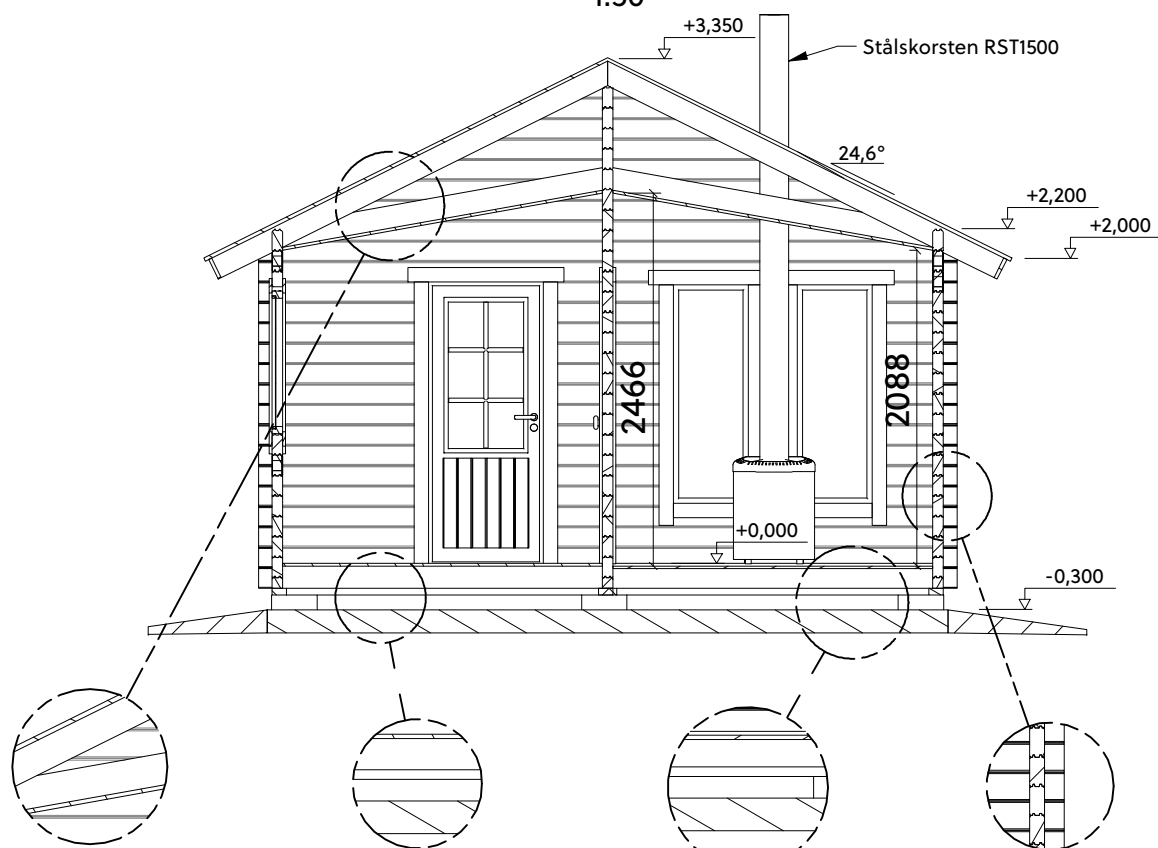

- takpapp
- råspont 23x95
- takåsar 45x145 cc700
- isolering 50 mm, finnfoam cellplast
- innertakpanel 15x95


- golvräda 21x95
- isolering 50 mm, finnfoam cellplast
- golvsar 45x145 cc600

- golvräda 21x95
- isolering 50 mm, finnfoam cellplast
- golvsar 45x145 cc600

- knuttimmer 70x145, furu

SECTION B-B

SCALE 1:50

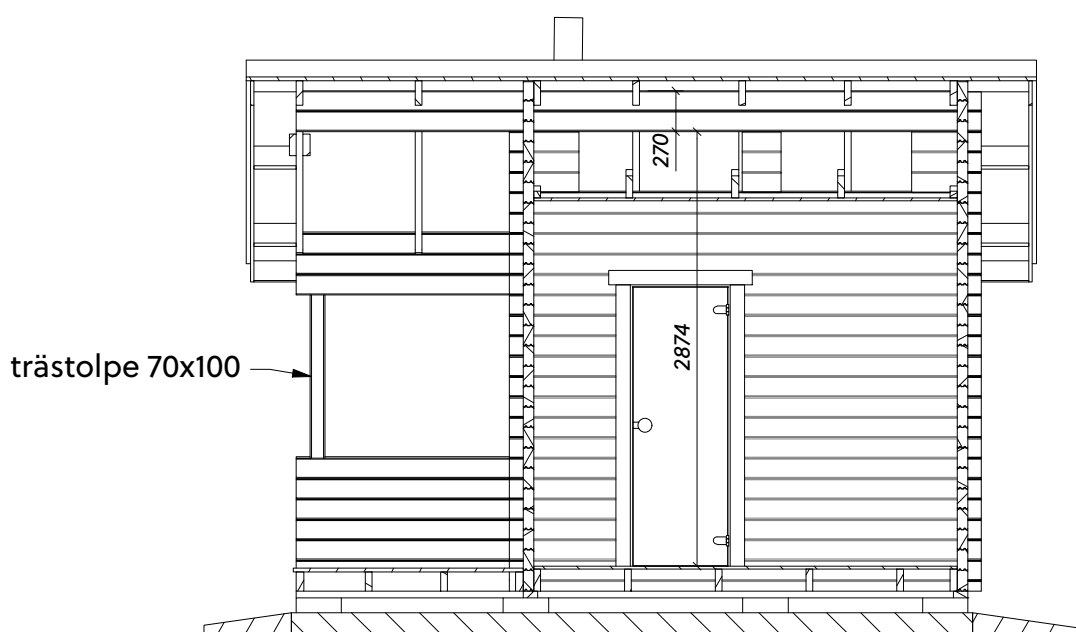

Total primär bruttoarea	13 m ²
Volym	32,3 m ³



HILDA-13
11.11.2020