



FASADRITNING skala 1:100



PLANRITNING skala 1:50

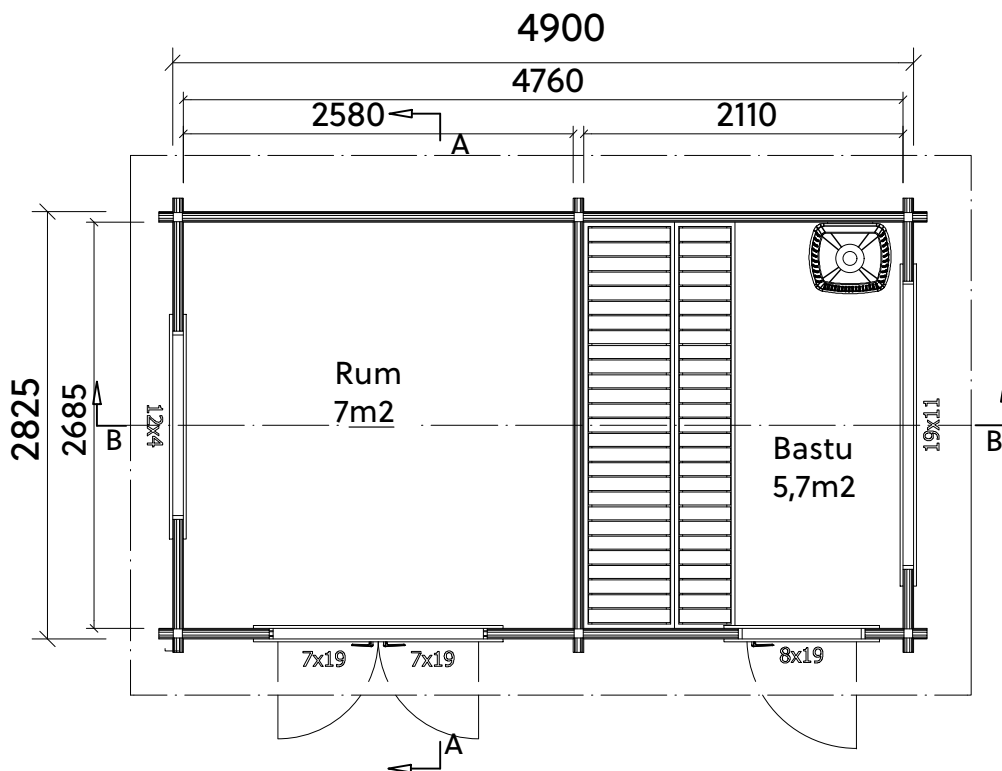


SECTION
A-A 1 : 50

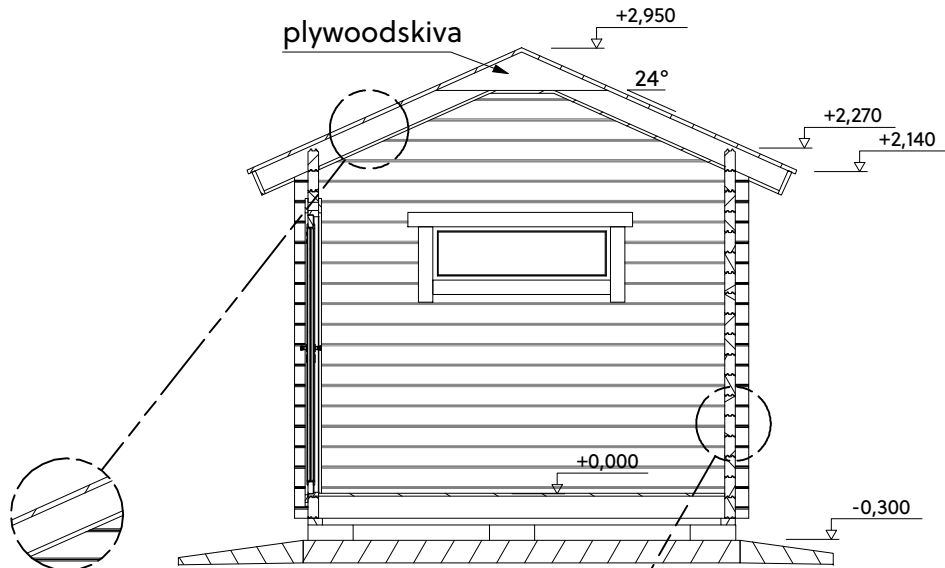

- takpapp
- råspont 23x95
- takåsar 45x145 cc800
- isolering 50 mm,
finnfoam cellplast
- innertakpanel 15x95

- knuttimmer
70x145, furu

SECTION
B-B 1 : 50

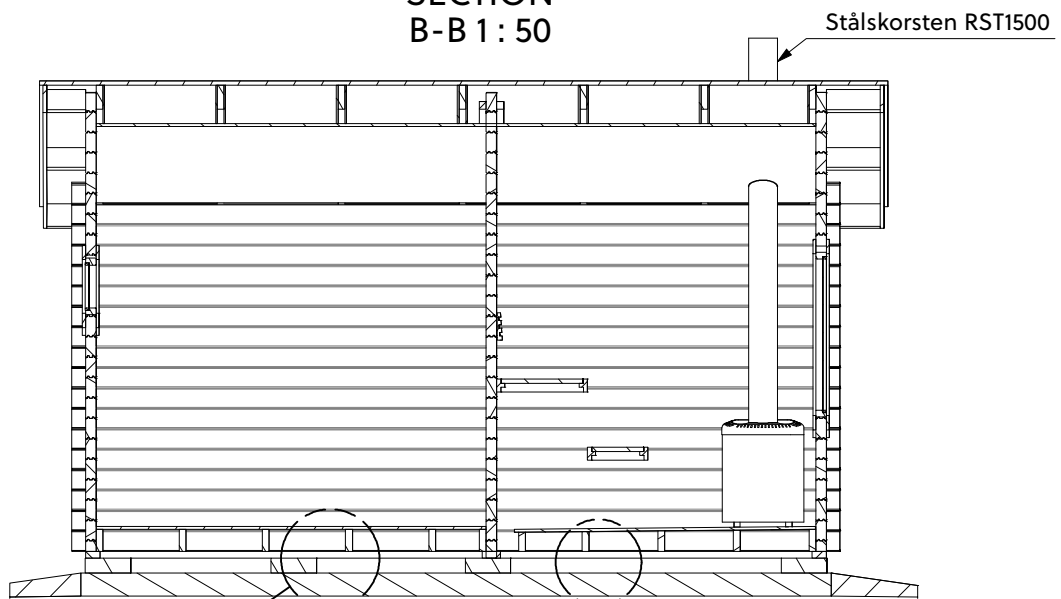

- golvbräda 21x95
- isolering 50 mm,
finnfoam cellplast
- golvåsar 45x145 cc600

- golvbräda 21x95
- isolering 50 mm,
finnfoam cellplast
- golvåsar 45x145 cc600

Total primär bruttoarea	13.8 m ²
Volym	21.8 m ³